


# İHDAS KROKİSİ

1561  
1

İL	Tekirdağ
İLÇE	Çorlu
MAHALLE	Silahtarğa
PAFTA	77
ADA/PARSEL	457/9

15	13	12	11	10	9
14					

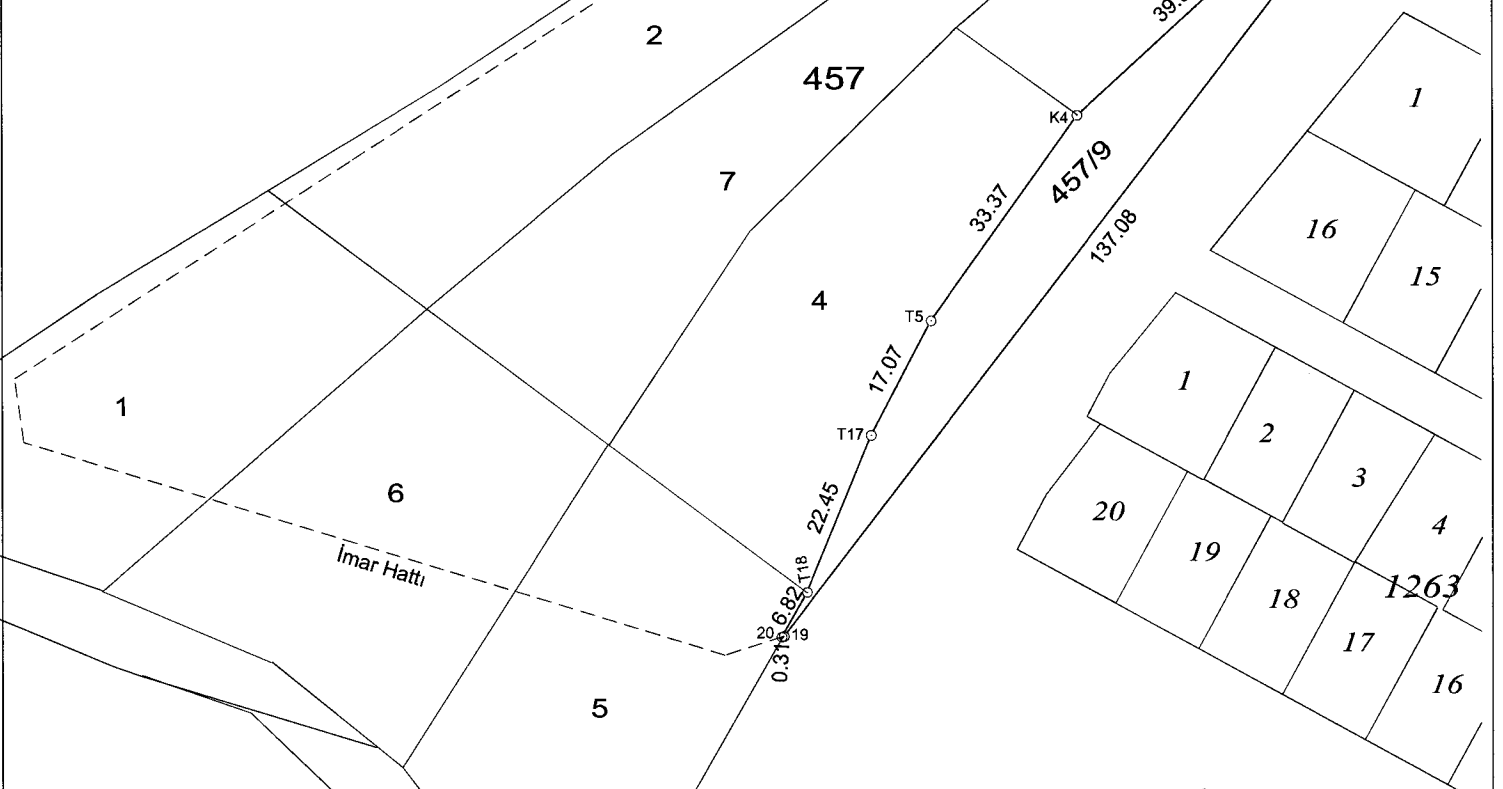

## KOORDİNATLAR(ITRF)

N.No	Y	X
17	567468.91	4559704.48
18	567470.14	4559699.92
19	567386.60	4559591.24
20	567386.31	4559591.15
K4	567425.53	4559660.12
T5	567406.15	4559632.95
T7	567454.97	4559687.16
T17	567398.21	4559617.84
T18	567389.69	4559597.07

## ALAN HESABI

Ada/Parsel	Noktalar	Alan
457/9	18,19,20,T18,T17,T5,K4,T7,17	971.12


		Uygun Dur
		Kontrol Eden
Düzenleyen		
Adı Soyadı	Erol GÖLÇEK	
Tarih	24.07/2020	...../...../2020
İmza		

Özlem YAMAÇ  
Harita ve Kadastro  
Mühendisi  
Ersin ÇELİK  
76 Plan ve Proje Md. V.  
77



# İHDAS KROKİSİ

İL	Tekirdağ
İLÇE	Çorlu
MAHALLE	Cemaliye
PAFTA	21
ADA/PARSEL	189/13

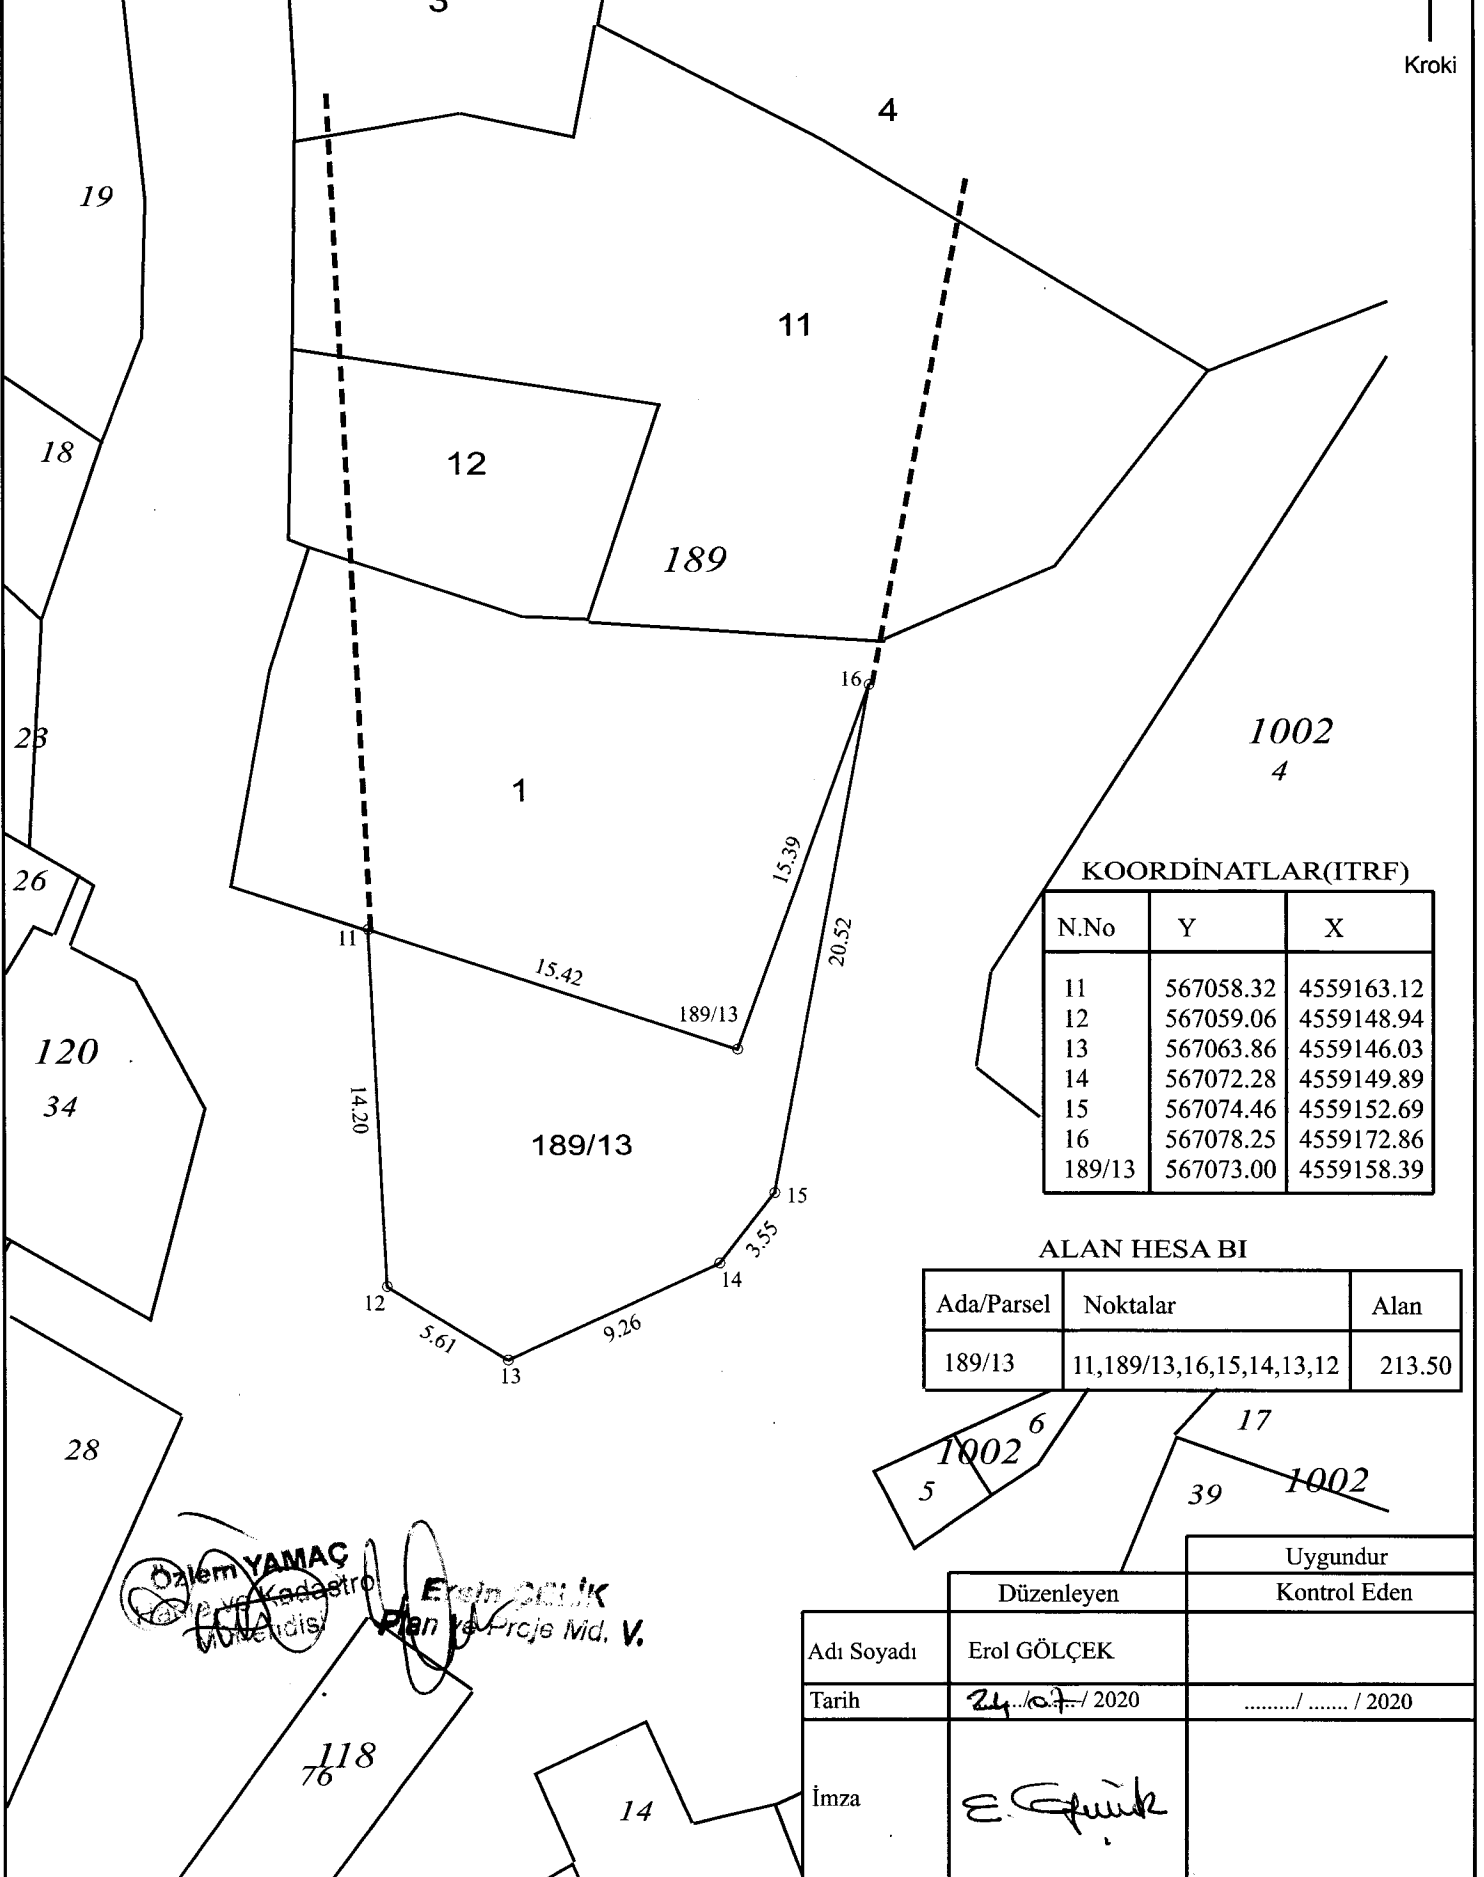

## KOORDİNATLAR(ITRF)

N.No	Y	X
11	567058.32	4559163.12
12	567059.06	4559148.94
13	567063.86	4559146.03
14	567072.28	4559149.89
15	567074.46	4559152.69
16	567078.25	4559172.86
189/13	567073.00	4559158.39

## ALAN HESABI

Ada/Parsel	Noktalar	Alan
189/13	11,189/13,16,15,14,13,12	213.50


Özlem YAMAC  
Kadastro Mühendisi  
Erol GÖLÇEK  
Plan ve Proje Md. V.

Adı Soyadı	Düzenleyen	Kontrol Eden
Erol GÖLÇEK	Erol GÖLÇEK	Uygun
Tarih	24.07/2020	...../...../2020
İmza	E. Gölçek	



# İHDAS KROKİSİ

İL	Tekirdağ
İLÇE	Çorlu
MAHALLE	Silahtarğa
PAFTA	77
ADA/PARSEL	119/21

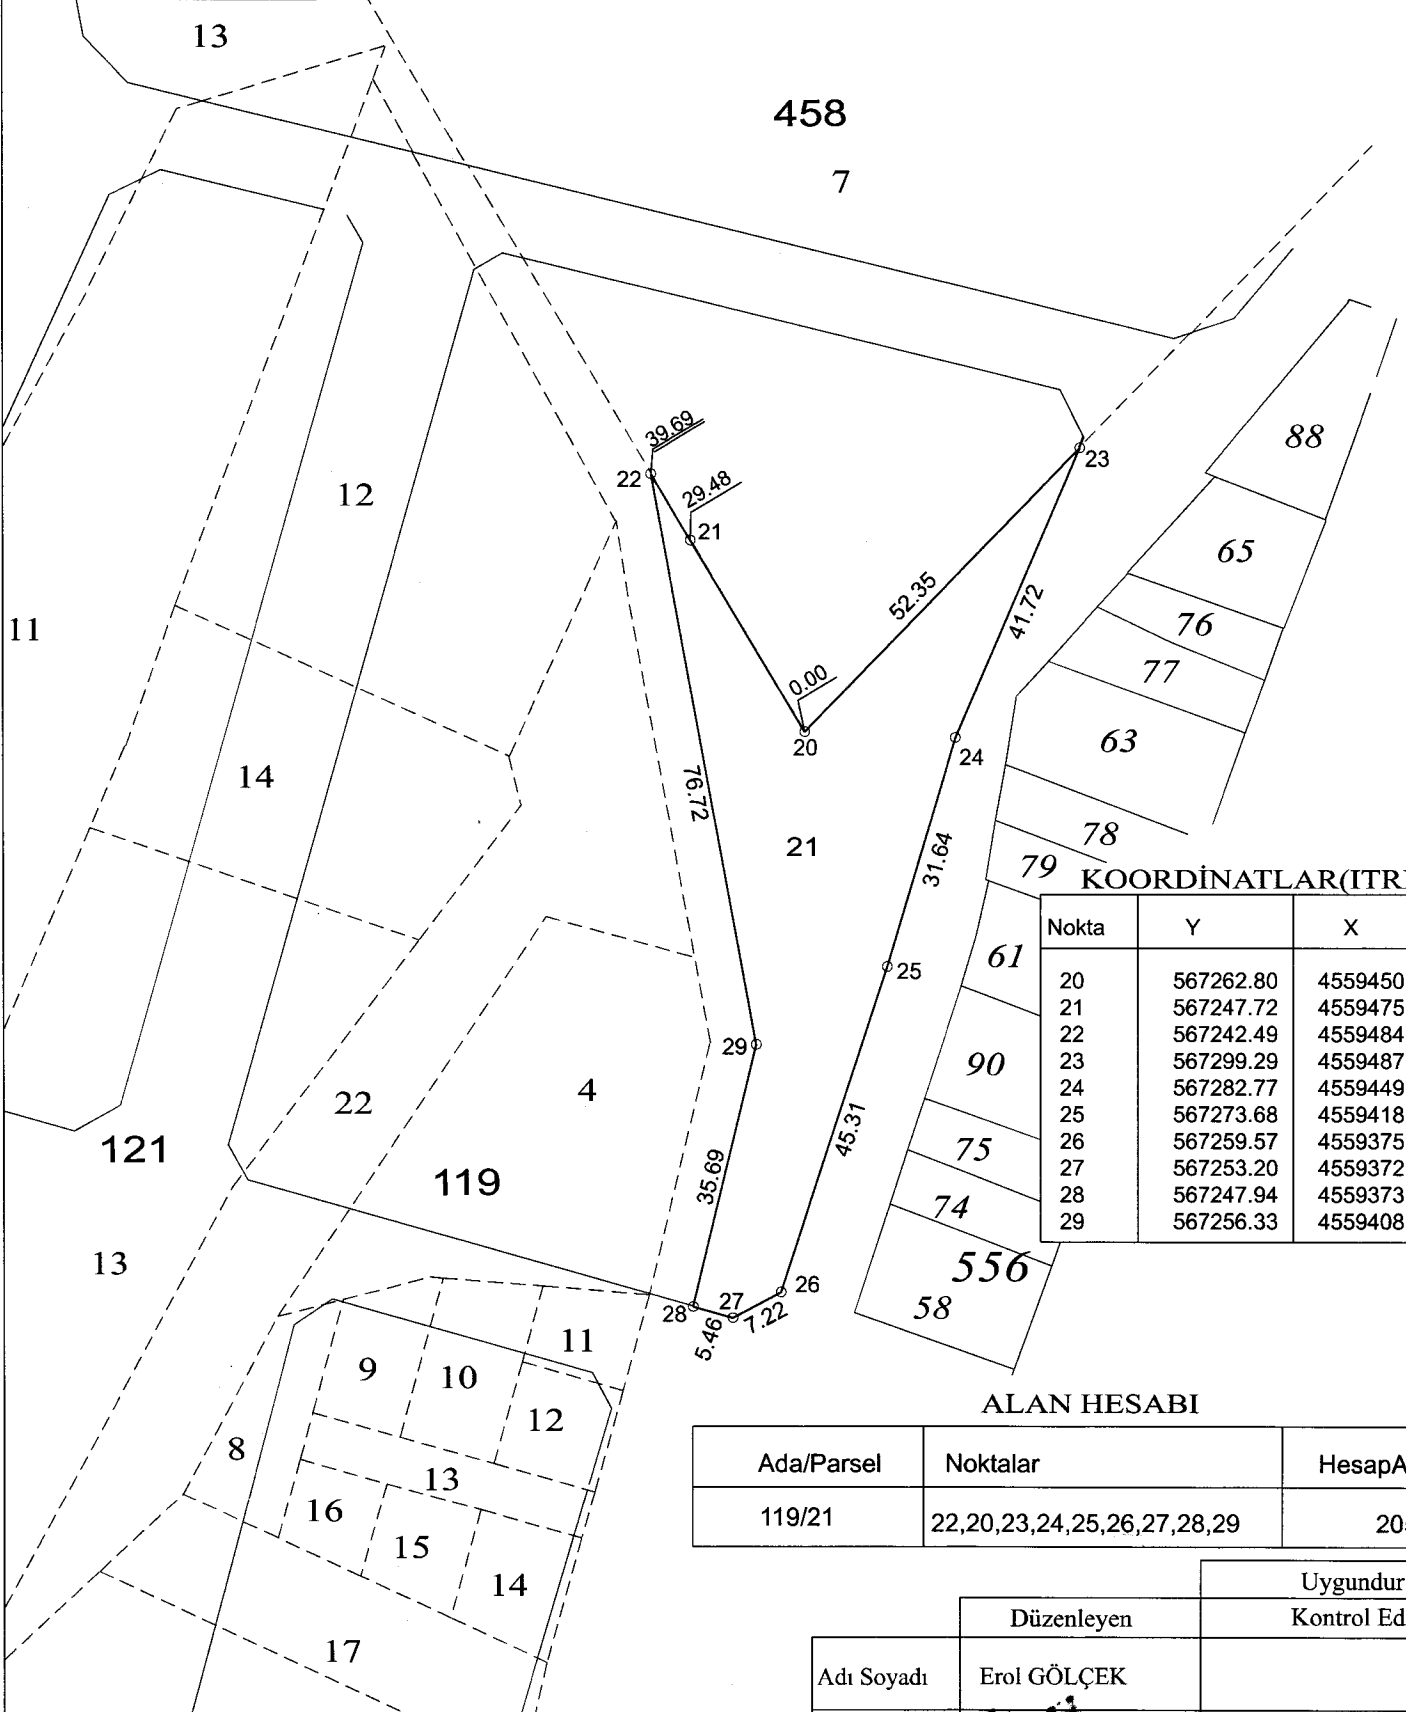

KOORDİNATLAR(ITRF)		
Nokta	Y	X
20	567262.80	4559450.02
21	567247.72	4559475.36
22	567242.49	4559484.12
23	567299.29	4559487.56
24	567282.77	4559449.25
25	567273.68	4559418.95
26	567259.57	4559375.89
27	567253.20	4559372.49
28	567247.94	4559373.96
29	567256.33	4559408.66

## ALAN HESABI

Ada/Parsel	Noktalar	HesapAlan
119/21	22,20,23,24,25,26,27,28,29	2058.82

Adı Soyadı	Düzenleyen	UygunDur
	Kontrol Eden	
Erol GÖLÇEK		
Tarih	24.07.2020	..... / ..... / 2020
İmza		


H. YAMAC  
 İlçe ve Kadastro  
 Müdürlüğü  
 Çorlu İlçesi

Emin Çelik  
 İlçe ve Kadastro  
 Müdürlüğü  
 Çorlu İlçesi



İL	Tekirdağ
İLÇE	Çorlu
MAHALLE	Cemaliye
PAFTA	21
ADA/PARSEL	121/22

## İHDAS KROKİSİ

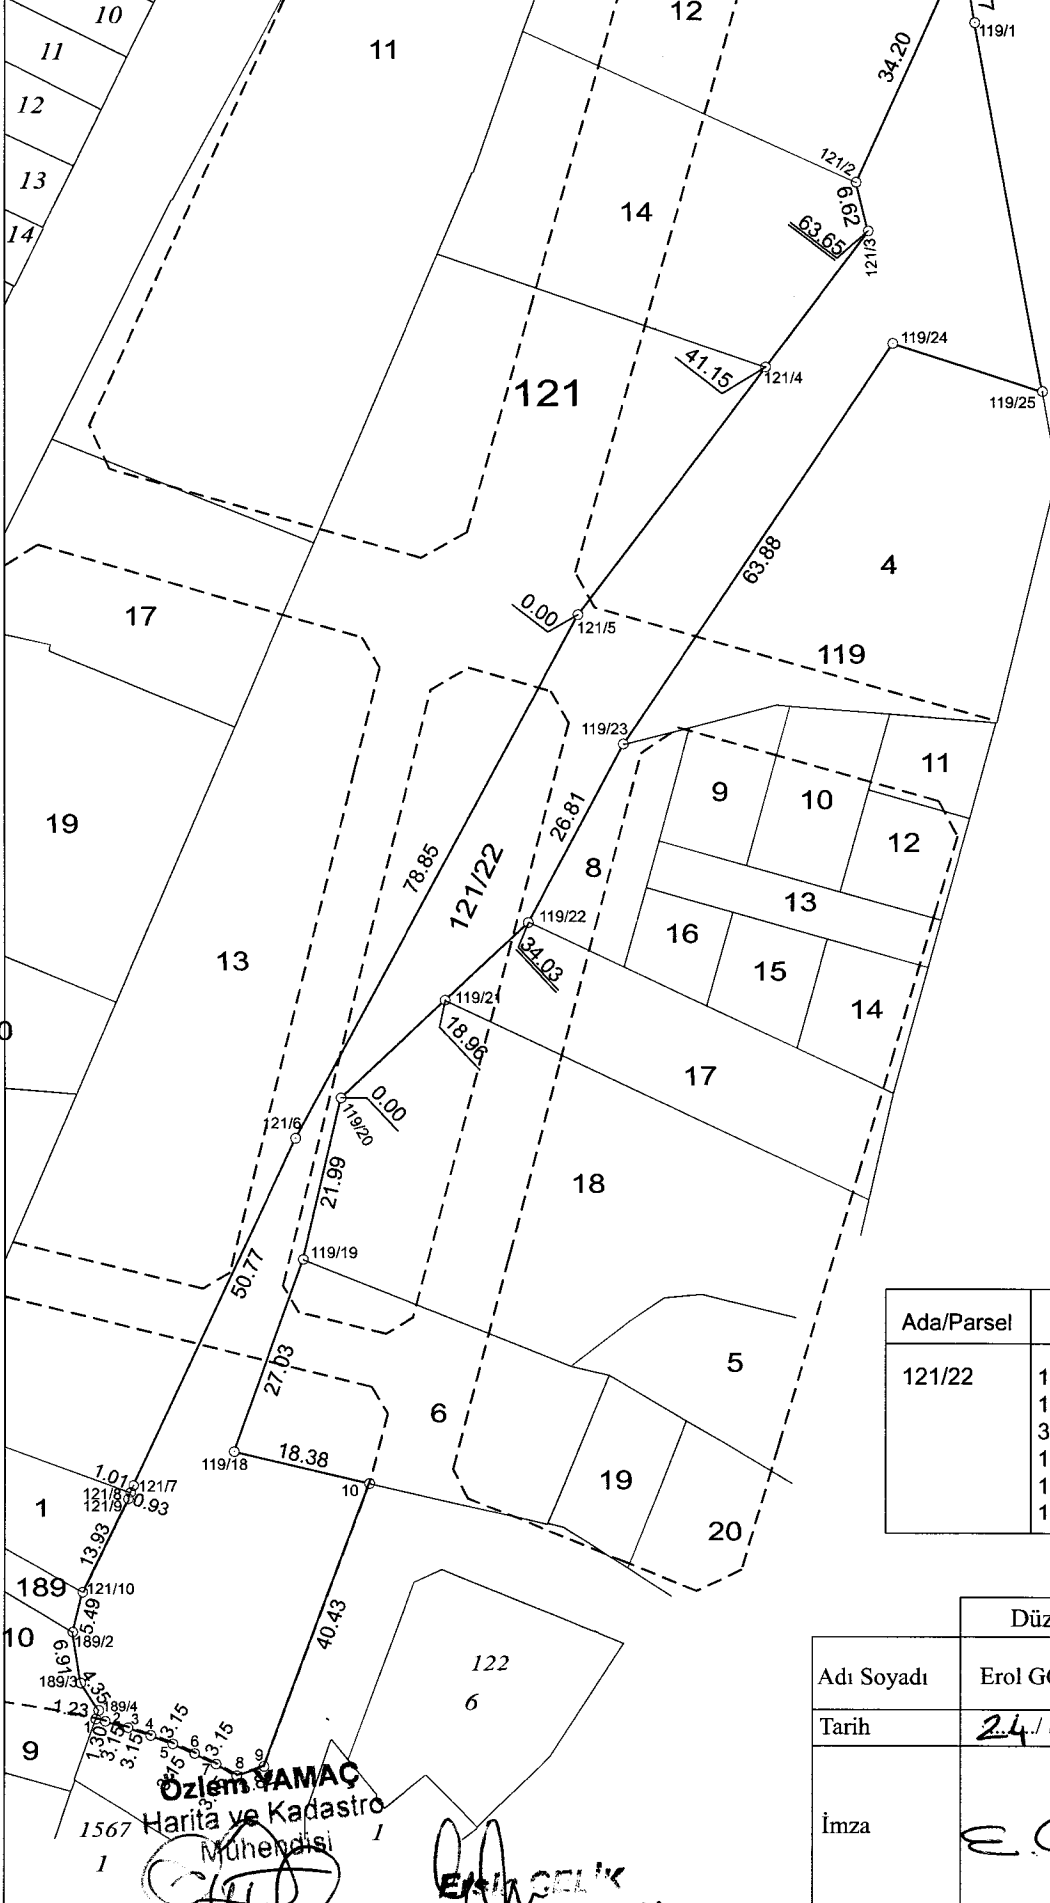

### KOORDİNATLAR(İTRF)

N.No	Y	X
1	567122.92	4559242.95
2	567124.19	4559242.65
3	567127.22	4559241.80
4	567130.21	4559240.81
5	567133.15	4559239.68
6	567136.04	4559238.41
7	567138.86	4559237.01
8	567141.62	4559235.47
9	567145.22	4559236.72
10	567159.15	4559274.68
119/1	567239.37	4559467.89
119/18	567141.24	4559278.80
119/19	567150.36	4559304.24
119/20	567155.36	4559325.65
119/21	567169.18	4559338.63
119/22	567180.18	4559348.93
119/23	567192.79	4559372.60
119/24	567228.48	4559425.58
119/25	567248.28	4559419.28
121/1	567237.83	4559477.94
121/2	567223.65	4559446.82
121/3	567225.25	4559440.40
121/4	567211.66	4559422.47
121/5	567186.79	4559389.68
121/6	567149.35	4559320.28
121/7	567127.91	4559274.27
121/8	567127.52	4559273.34
121/9	567127.20	4559272.46
121/10	567121.18	4559259.90
189/2	567119.87	4559254.57
189/3	567120.95	4559247.74
189/4	567123.33	4559244.11

### ALAN HESABI

Ada/Parsel	Noktalar	Alan
121/22	119/23,119/22,119/21,119/20,119/19,119/18,10,9,8,7,6,5,4,3,2,1,189/4,189/3,189/2,121/10,121/9,121/8,121/7,121/6,121/5,121/4,121/3,121/2,121/1,119/1,119/25,119/24	3829.54

		UygunDur
		Kontrol Eden
Adı Soyadı	Erol GÖLÇEK	
Tarih	24.07.2020	...../...../2020
İmza		

Özlem YAMAC  
Harita ve Kadastro  
Mühendisi

Erol GÖLÇEK  
Plan ve Proje İd. V.

