

İLİ: TEKİRDAĞ



İLÇESİ: ÇORLU

MAH.: KAZIMIYE

PAFTA-47

KAKZIMIYE MAHALLESİ 202 ADA 20 VE 201 PARSELİ  
KAPSAYAN ALANDA 3194 S.K. 18. MADDE UYGULAMASI

## DÜZENLEME SINIRI

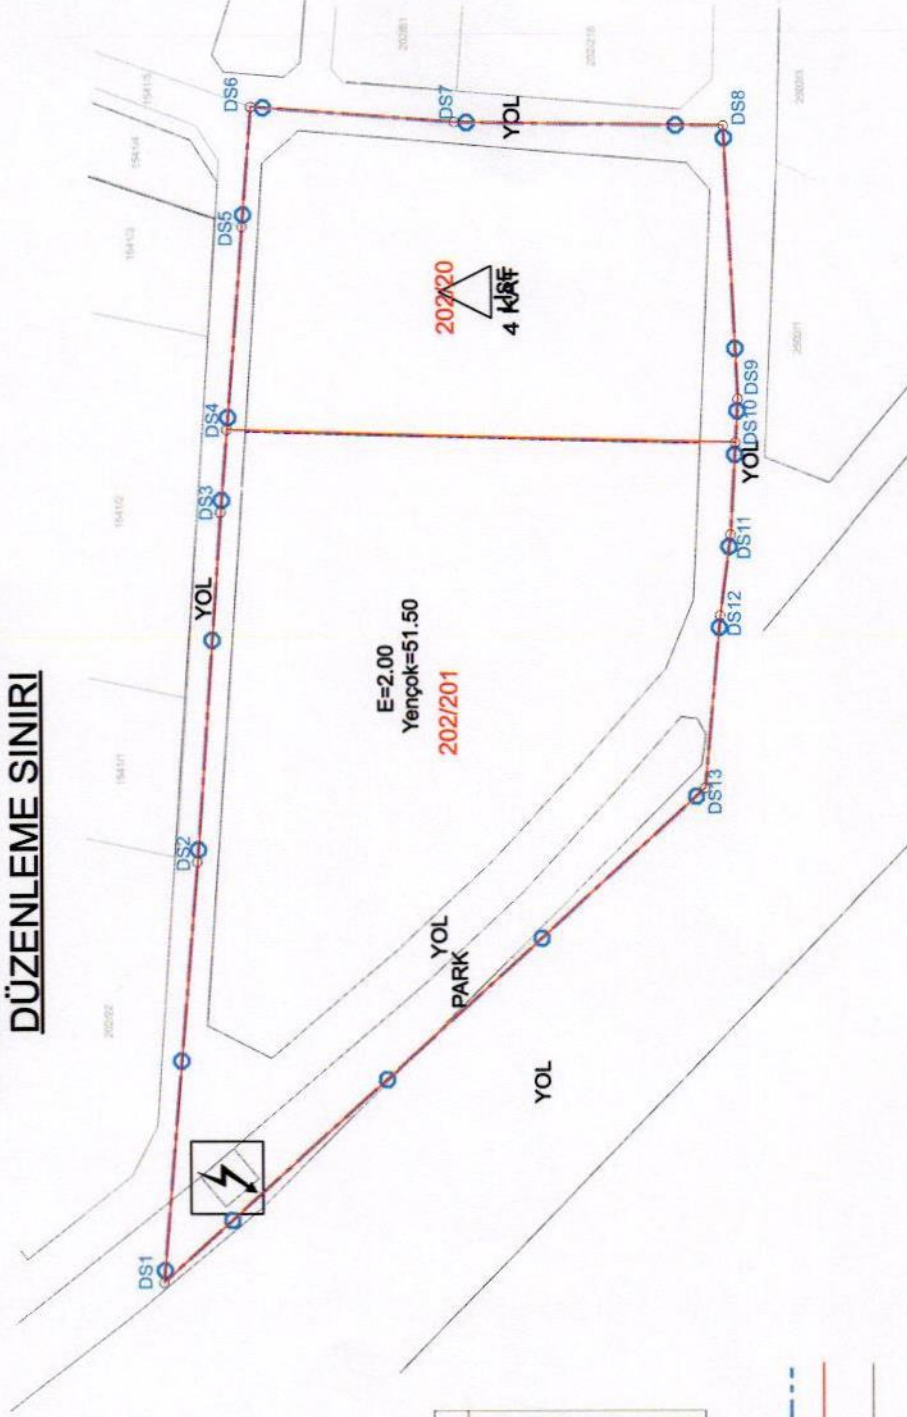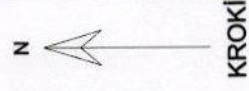

### DÜZENLEME SINIRI KOORDİNATLARI (ITRF96)

Nokta No	Y	X
DS1	570287.31	4558045.11
DS2	570363.56	4558037.00
DS3	570463.57	4558031.21
DS4	570482.52	4558029.63
DS5	570528.89	4558025.74
DS6	570556.30	4558023.48
DS7	570552.57	4557976.63
DS8	570551.32	4557914.72
DS9	570488.96	4557911.87
DS10	570478.99	4557912.47
DS11	570457.98	4557913.74
DS12	570439.52	4557916.24
DS13	570400.01	4557920.02

- DÜZENLEME SINIRI  
KADASTRAL PARSEL  
İMAR HATTI  
KOMŞU PARSEL

ADI SOYADI	DÜZENLEYEN	UYGUNDUR BELEDİYE	KADASTRO MÜD.
Tarih	Ersin ÇELİK	Özlem YAMAÇ	KONTROL EDEN
İmza	Harita Mühendisi Çorlu Belediyesi	Harita Mühendisi Çorlu Belediyesi	KONTROL EDEN

